


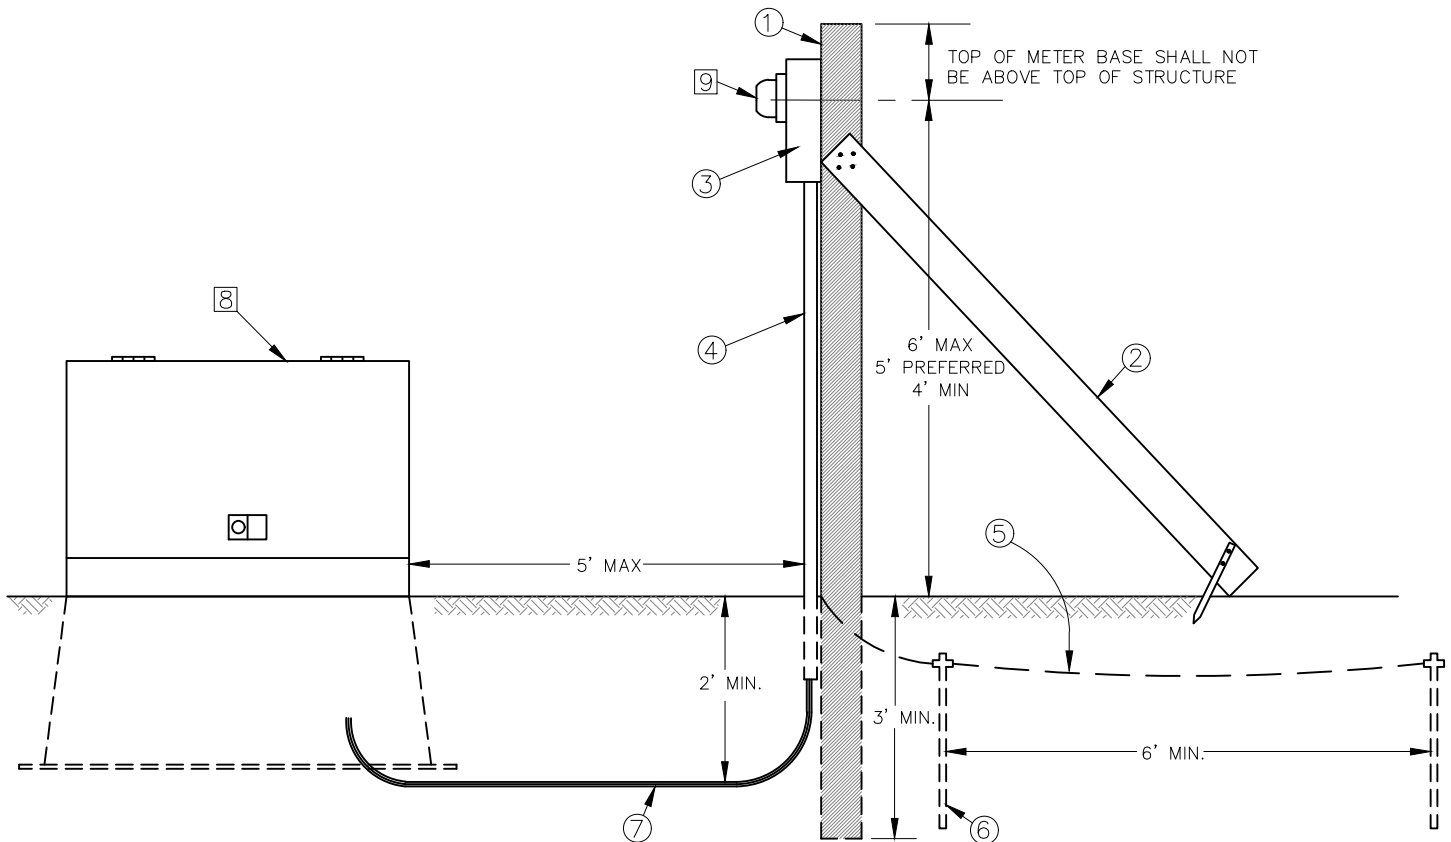

NOTE:

THE TEMPORARY SERVICE MUST BE WITHIN 5 FEET OF THE UTILITY'S HANDHOLE, SECONDARY STUBOUT OR TRANSFORMER.
THE TEMPORARY SERVICE MUST BE TO THE SIDE OR BACK OF THE TRANSFORMER, LEAVING THE FRONT ACCESSIBLE.
LOCATION OF TEMPORARY SERVICES BEYOND 5' MUST BE APPROVED BY THE UTILITY.
MEMBER IS RESPONSIBLE FOR TEMPORARY CONDUCTORS, AND MUST BE LONG ENOUGH FOR CONNECTION IN THE TRANSFORMER.

** IF A TEMPORARY SERVICE IS CONNECTED FOR LONGER THAN ONE YEAR, AN ANNUAL INSPECTION FEE OF \$250 WILL BE CHARGED.

ITEMS OWNED AND INSTALLED BY THE MEMBER:

1. 6"x 6"x 8' MINIMUM CONTINUOUS SINGLE STRUCTURE
2. 2" x 4" BRACING (POST SHOULD BE BRACED IN TWO DIRECTIONS)
3. METER SOCKET AND DISTRIBUTION PANEL (100-200AMP, 120/240 VOLT)
4. SCH 80 PVC EXTENDING 6" BELOW GRADE
5. GROUND WIRE IN ACCORDANCE WITH NEC
6. GROUND RODS IN ACCORDANCE WITH NEC
7. SERVICE ENTRANCE CONDUCTORS IN ACCORDANCE WITH NEC

ITEMS OWNED AND INSTALLED BY THE UTILITY:

8. TRANSFORMER, HANDHOLE OR STUBOUT
9. METER