


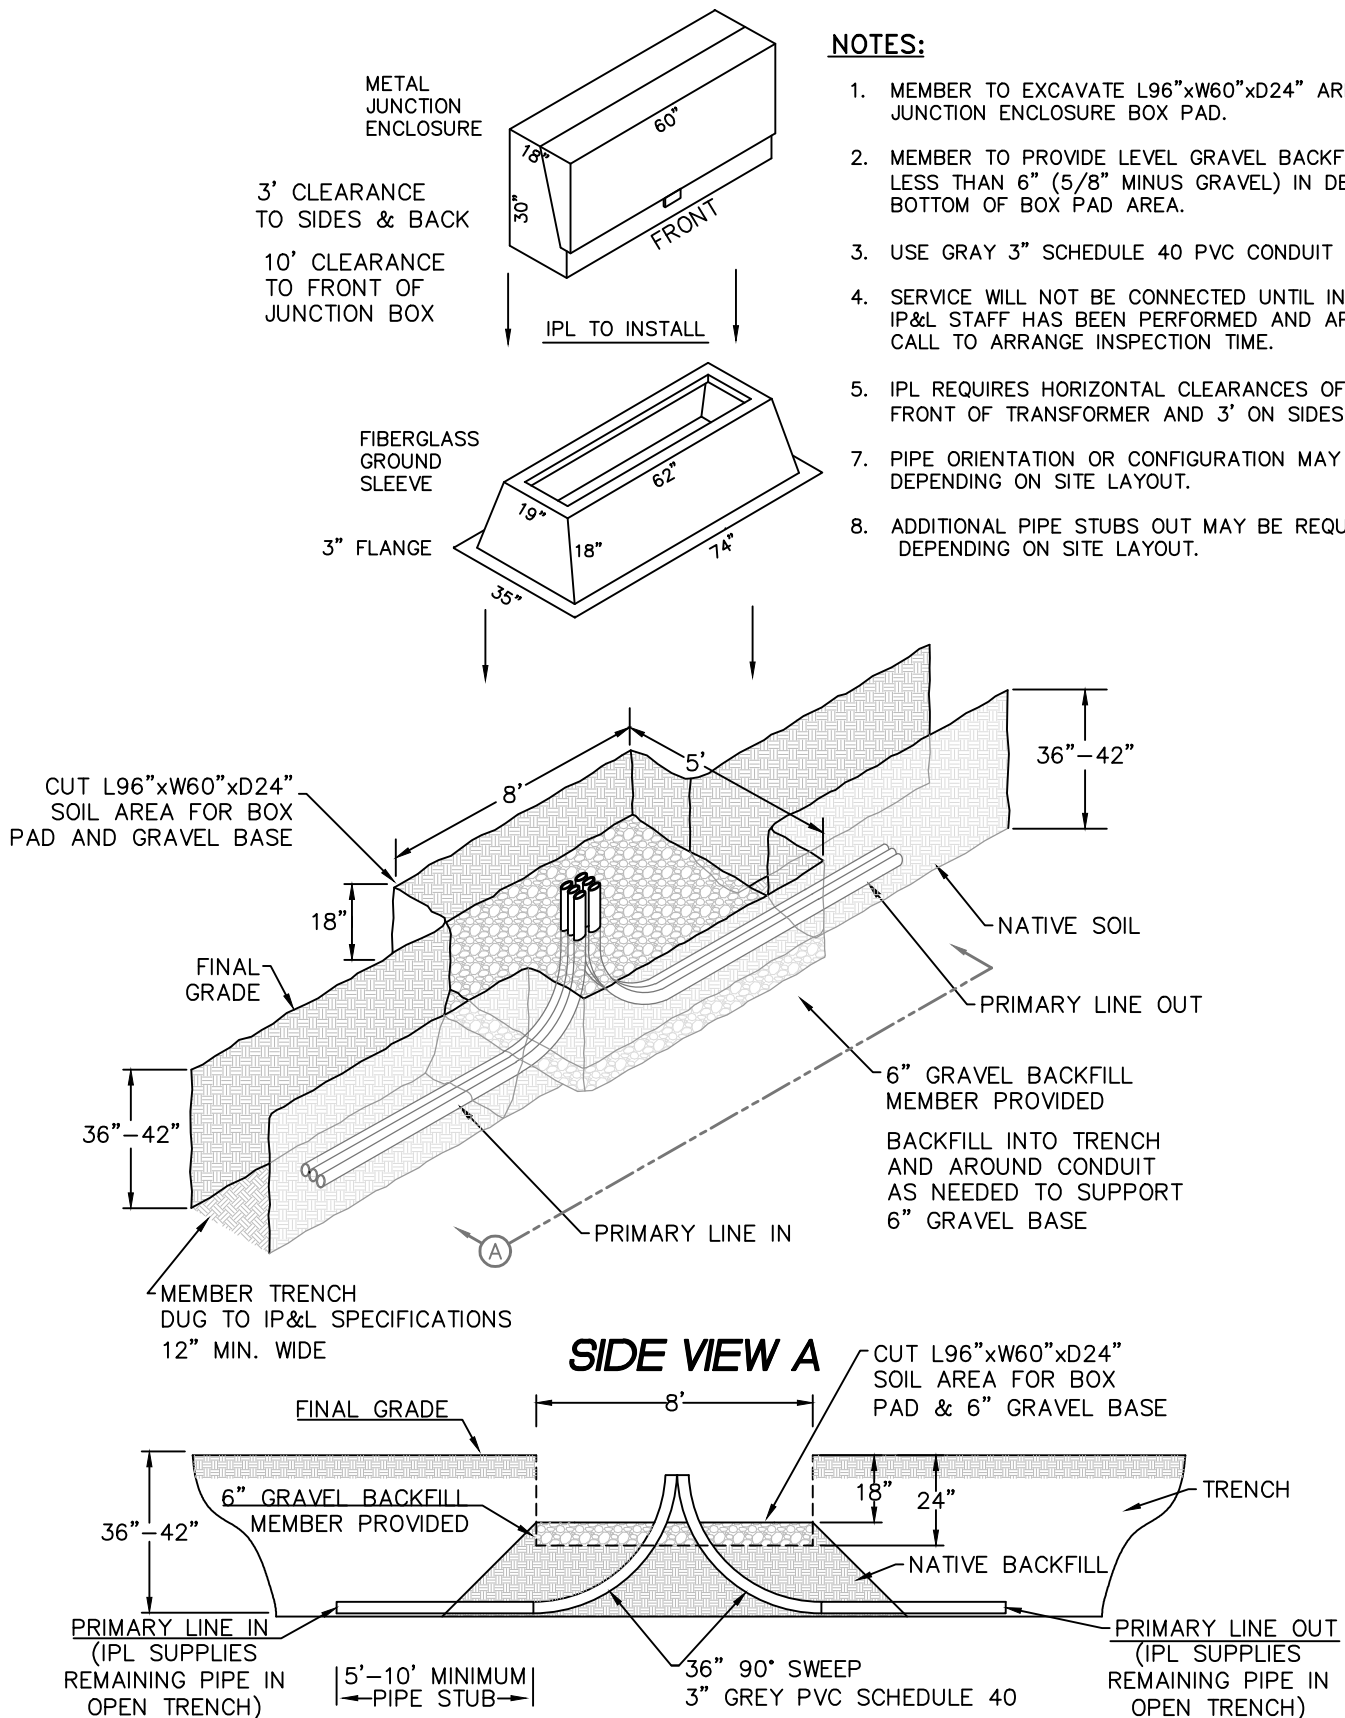

## 3-PH JUNCTION BOX PREP SITE

2025 EDITION



INLAND POWER WILL NOT ENERGIZE ITS FACILITIES UNTIL BACKFILL IS COMPLETED