


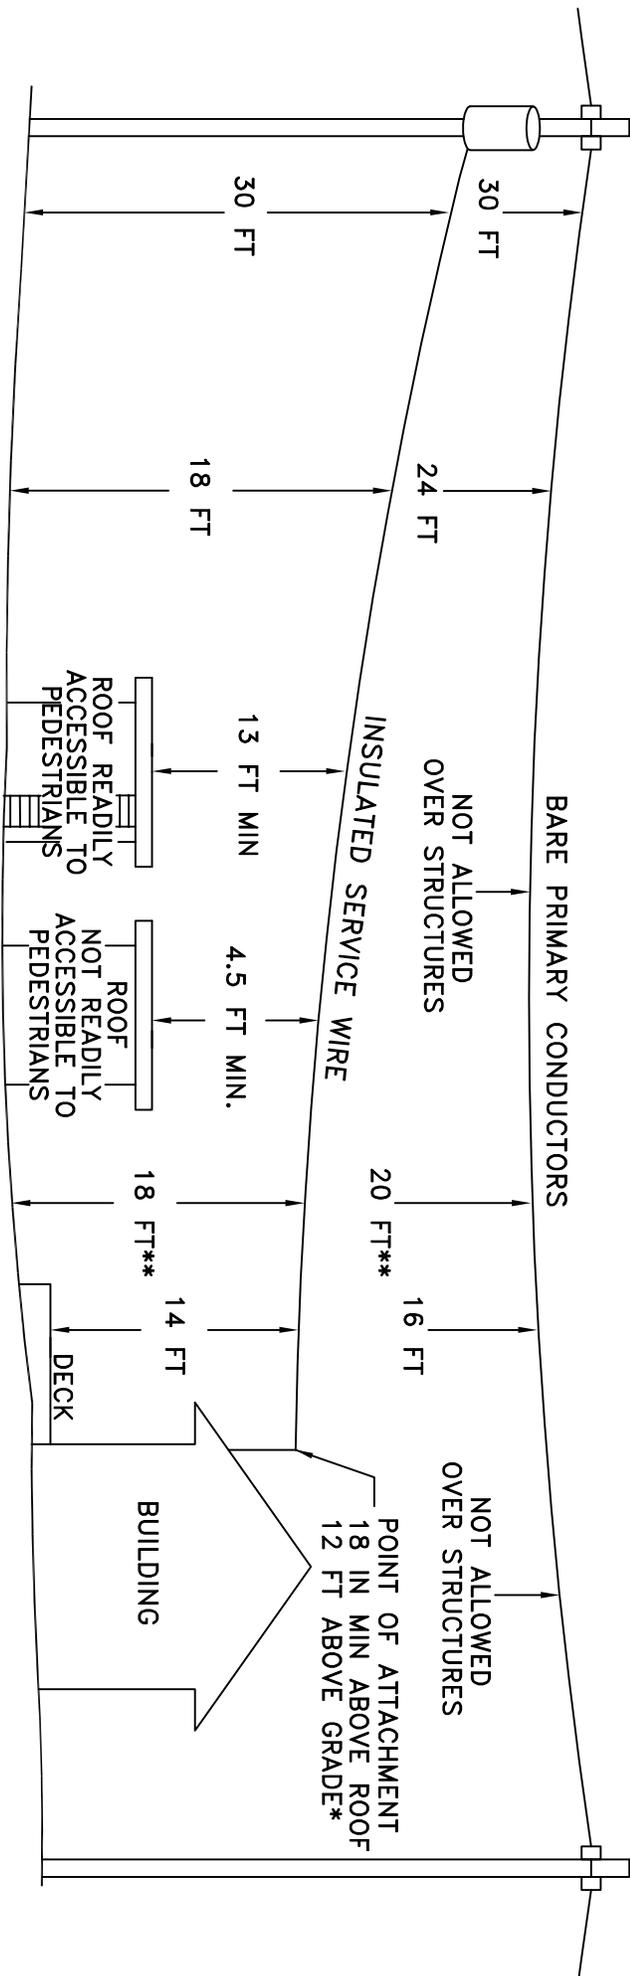

OVERHEAD VERTICAL CLEARANCES TO CONDUCTORS



STATE
HWYS

STREETS, ALLEYS,
COUNTY ROADS
LAND ACCESSED BY
VEHICLE OR EQUESTRIAN

ROOF READILY
ACCESSIBLE TO
PEDESTRIANS

ROOF
NOT READILY
ACCESSIBLE TO
PEDESTRIANS

RESIDENTIAL
PROPERTY/
DRIVEWAY

CULTIVATED FIELDS
GRAZING AREAS, FOREST
ORCHARDS SUBJECT
TO VEHICLE TRAFFIC

DECK

BUILDING

POINT OF ATTACHMENT
18 IN MIN ABOVE ROOF
12 FT ABOVE GRADE**

* (MINIMUM) INCREASE AS
NEEDED TO MAINTAIN PROPER
CLEARANCES OVER OTHER
SURFACES (CONSULT INLAND
POWER & LIGHT)

**INCREASE TO 30' IN
AREAS SUBJECT TO
FARM EQUIPMENT

SWIMMING POOLS AND HOT TUBS
NEITHER PRIMARY OR SECONDARY
WIRES ALLOWED TO CROSS OVER

NOTE:
CONTACT IPL FOR CLEARANCE
REQUIREMENTS TO GRAIN BINS,
BILLBOARDS, SIGNS, ANTENNAS,
FLAG POLES OR OTHER EQUIPMENT

FOR PROPANE TANKS, PLEASE
REFER TO THE NFPA CODE
REQUIREMENTS FOR CLEARANCE
INFORMATION.